


ELABORATO GRAFICO - ALLEGATO A PLANIMETRIE GENERALI E DEI LOCALI

ESTRATTO C.T.
Comune di Conselice
Foglio 48 Mapp. 204, 984, 1586
Scala 1:2000

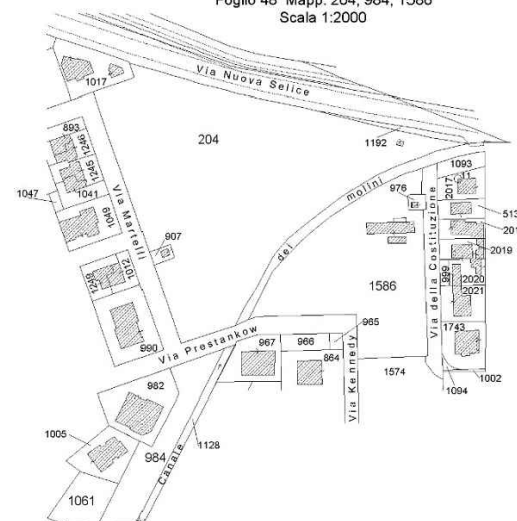


1 AREA DI PERTINENZA AL BAR
5.100mq

2 AREA ESTERNA PARZIALE
8.756mq

3 AREA SGAMBAMENTO CANI
2.880mq

1 + 2 + 3 PARCO PUBBLICO BOURGOIN
16.736mq

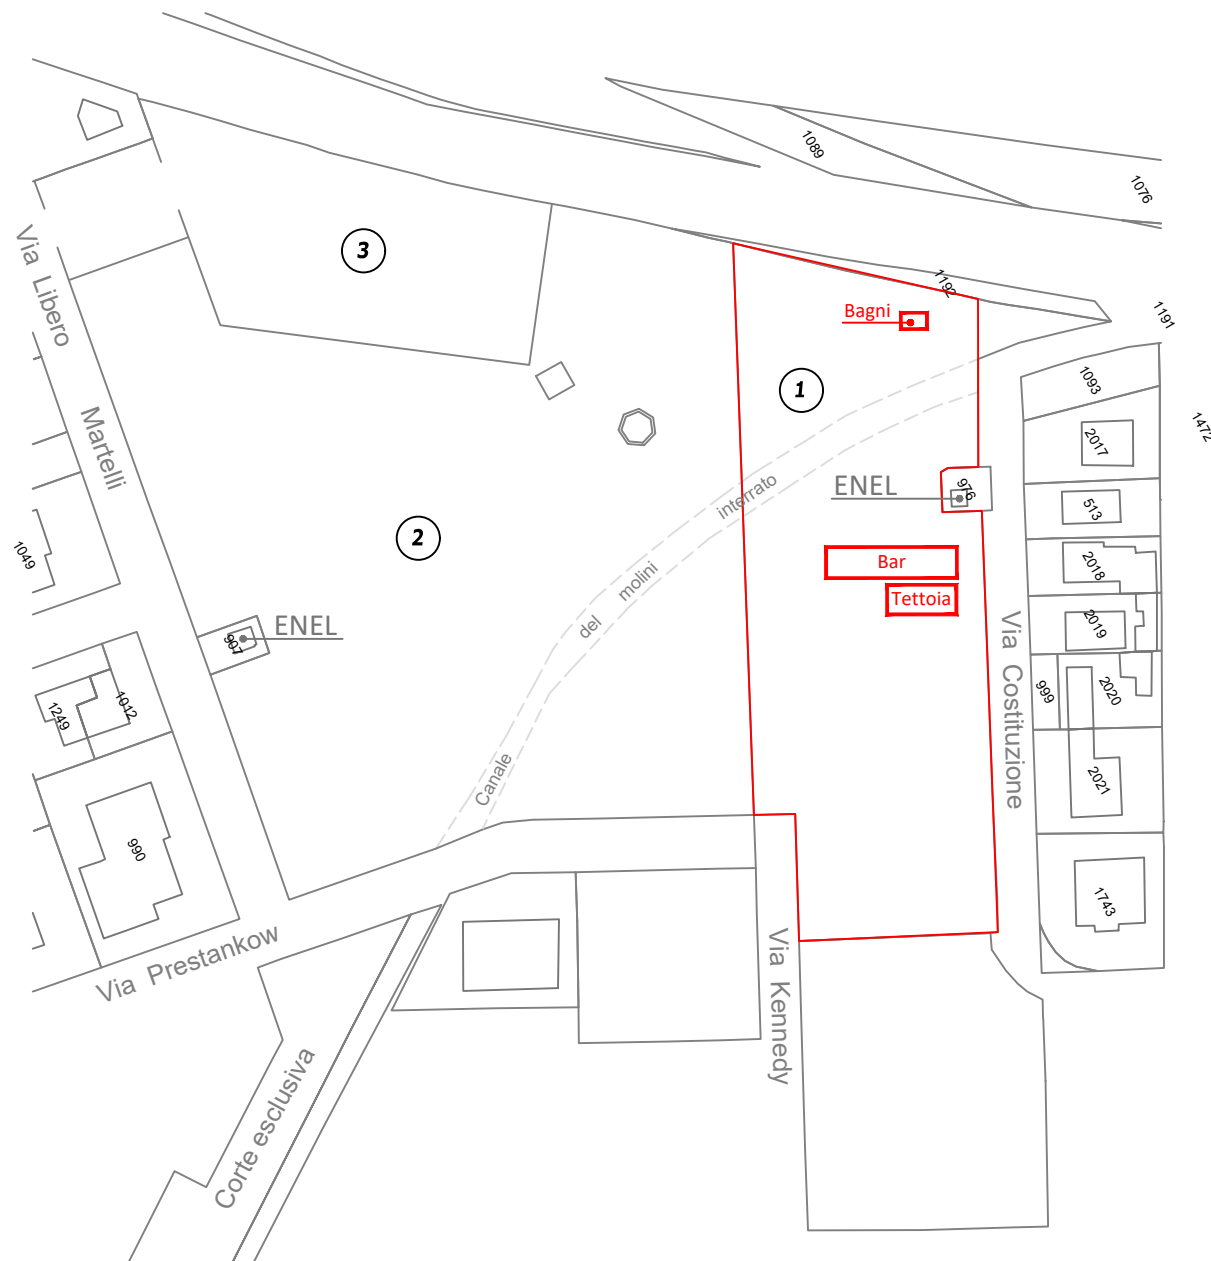

Comune di Conselice

via Della Costituzione

Parco pubblico BOURGOIN JALLIEU

Identificativi Catastali :


Sezione:

Foglio: 48


Particella: 1586

Subalterno: 4


FABBRICATO BAR PARCO

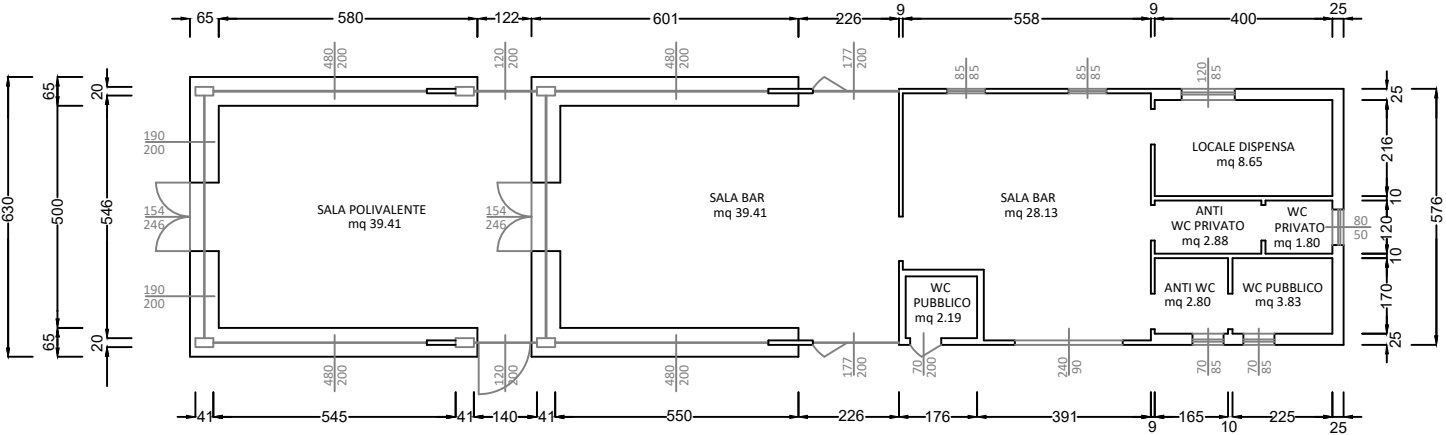

PROSPETTO NORD

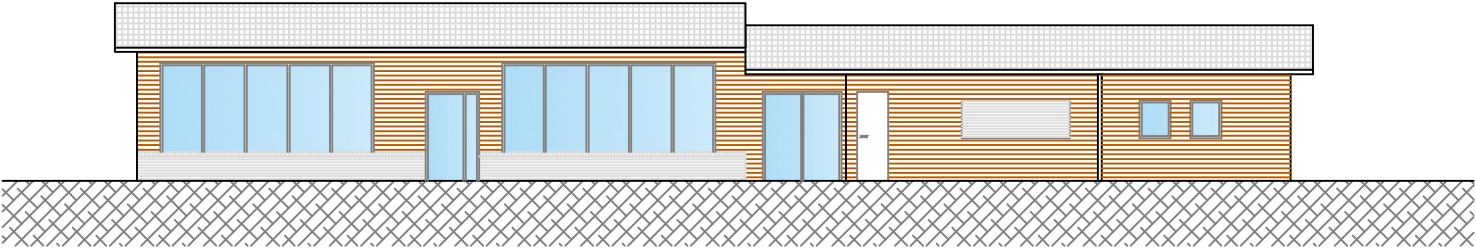

PROSPETTO SUD

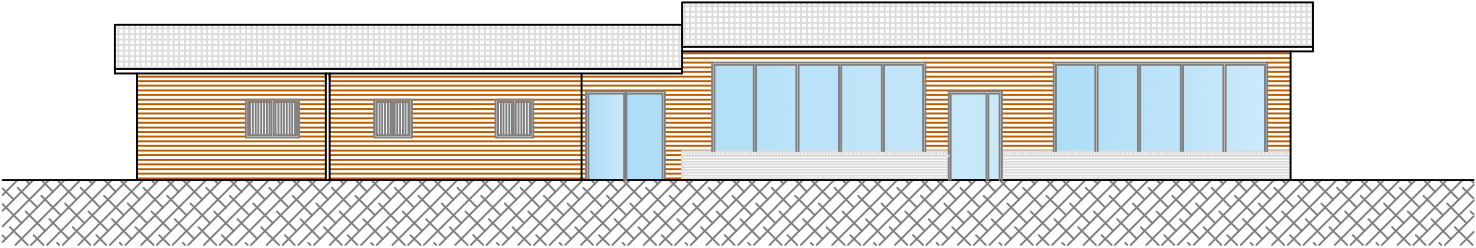

Planimetria	
Scheda n. 1	Scala 1:200

Dichiarazione protocollo n. _____ del _____	
Comune di Conselice	
Via Della Costituzione _____ civ. SNC _____	
Identificativi Catastali: Sezione: _____ Foglio: 48 Particella: 1586 Subalterno: 5	Compilata da: Lazzarini Paolo Iscritto all'albo: Architetti Prov. Ravenna _____ N. 685 _____

Diagram showing the layout of the roof (TETTOIA) and the ground floor (P.T. 0.00). The roof is divided into two sections: a larger section on the left and a smaller section on the right. The ground floor is shown below the roof, with a large open area and a smaller section on the right. Dimensions are provided for the roof sections: 2.73m and 2.66m for the left section, and 2.41m for the right section.

